

WHITE

Duplicate

5315

Deposited 16-6-24

Supp. #2

— PLAN OF SUBDIVISION OF —
 — A PORTION OF —
 — DISTRICT LOT 557 —
 — GROUP 1, NEW WESTMINSTER DISTRICT —
 — MUNICIPALITY OF WEST VANCOUVER B.C. —


SCALE: 100 FEET = 1 INCH

Bearings are Astronomic, derived from Reg. Plan No 4979

Wooden Posts thus ○
 Iron Pins ●
 Old Iron Pins ⊙

D.L. 557

Note
 West 20' of lot 15 Block 9 added to lot 14. 76020'±
 Balance of lot 15 - Block 9 added to lot 16. 70019'±

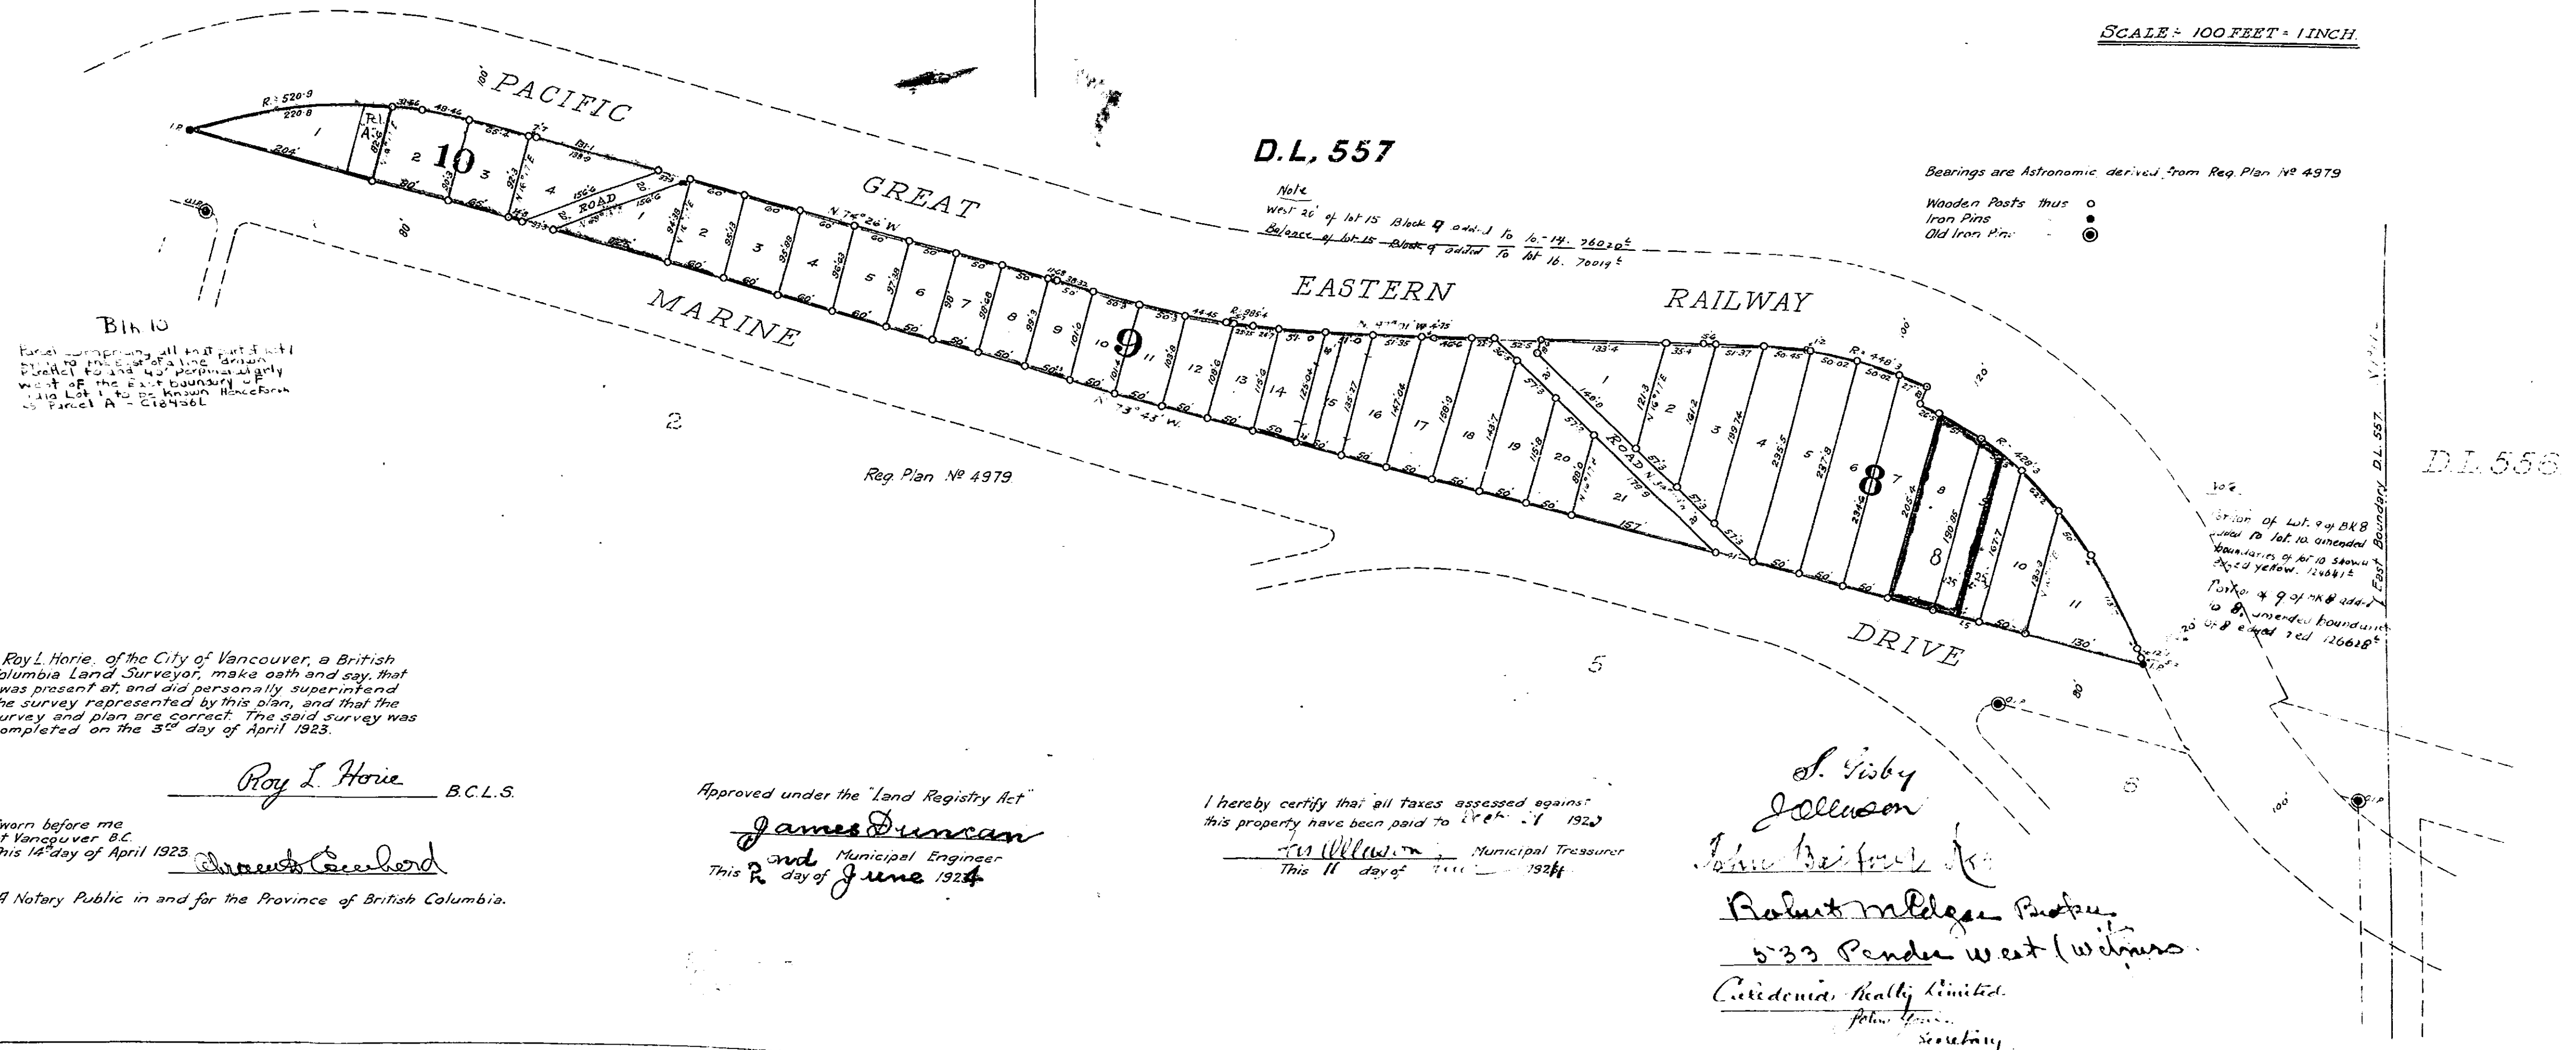

I, Roy L. Horie, of the City of Vancouver, a British Columbia Land Surveyor, make oath and say, that I was present at, and did personally superintend the survey represented by this plan, and that the survey and plan are correct. The said survey was completed on the 3rd day of April 1923.

Roy L. Horie B.C.L.S.

Sworn before me
 at Vancouver B.C.
 This 14th day of April 1923

Charles C. Cawthra

A Notary Public in and for the Province of British Columbia.

Approved under the "Land Registry Act"

James Duncan

Municipal Engineer
 This 2nd day of June 1924

I hereby certify that all taxes assessed against
 this property have been paid to date 31 1923

W. W. W. W. Municipal Treasurer
 This 11 day of June 1924

S. Gibby
J. J. J. J.

Robert M. M. M.
 533 Pender West (Witness)
Caledonia Realty Limited
John J. J. J.
 Secretary

Work No 2064 58

Hawkins & Horie
 Engineers & Surveyors
 100 London Building
 Vancouver B.C.